
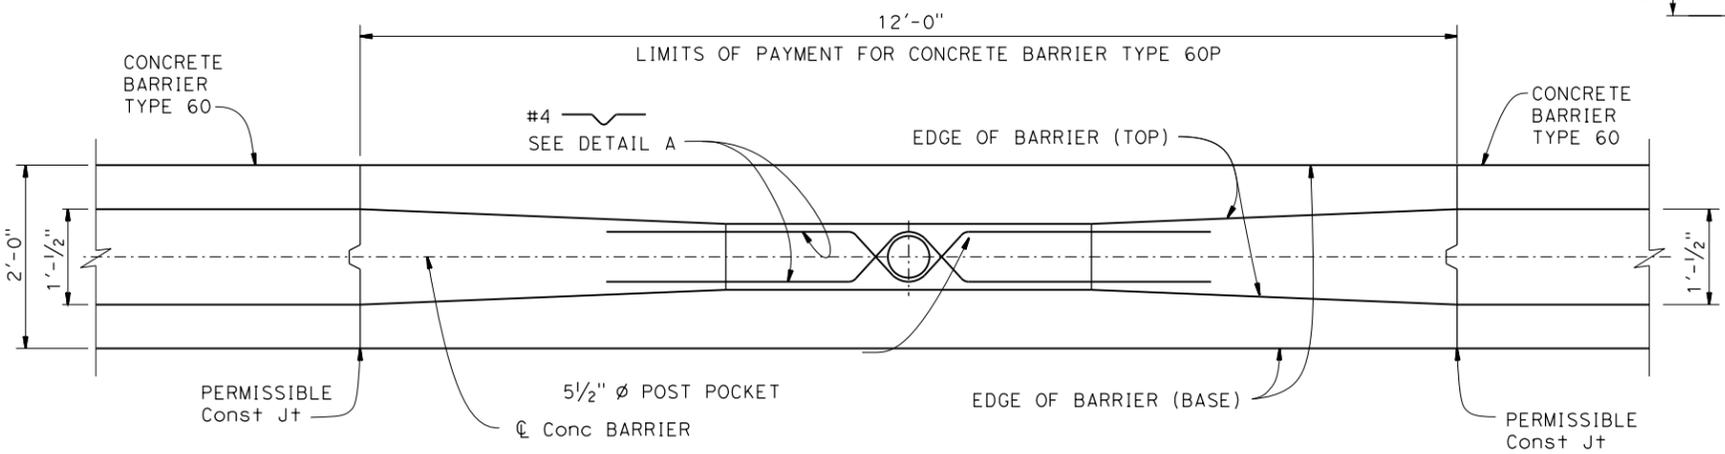



DIST	COUNTY	ROUTE	POST MILES TOTAL PROJECT	SHEET No.	TOTAL SHEETS
X	X	X	X	X	X

REGISTERED CIVIL ENGINEER	X	DATE
PLANS APPROVAL DATE		


The State of California or its officers or agents shall not be responsible for the accuracy or completeness of electronic copies of this plan sheet.

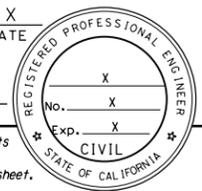


PLAN

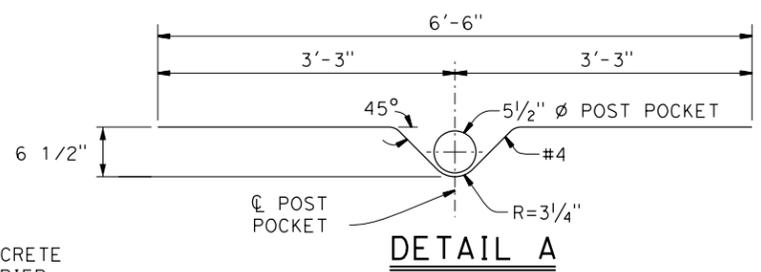

DETAIL A

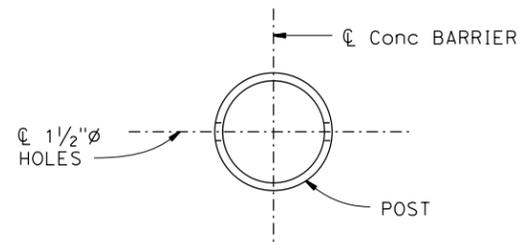


DETAIL B

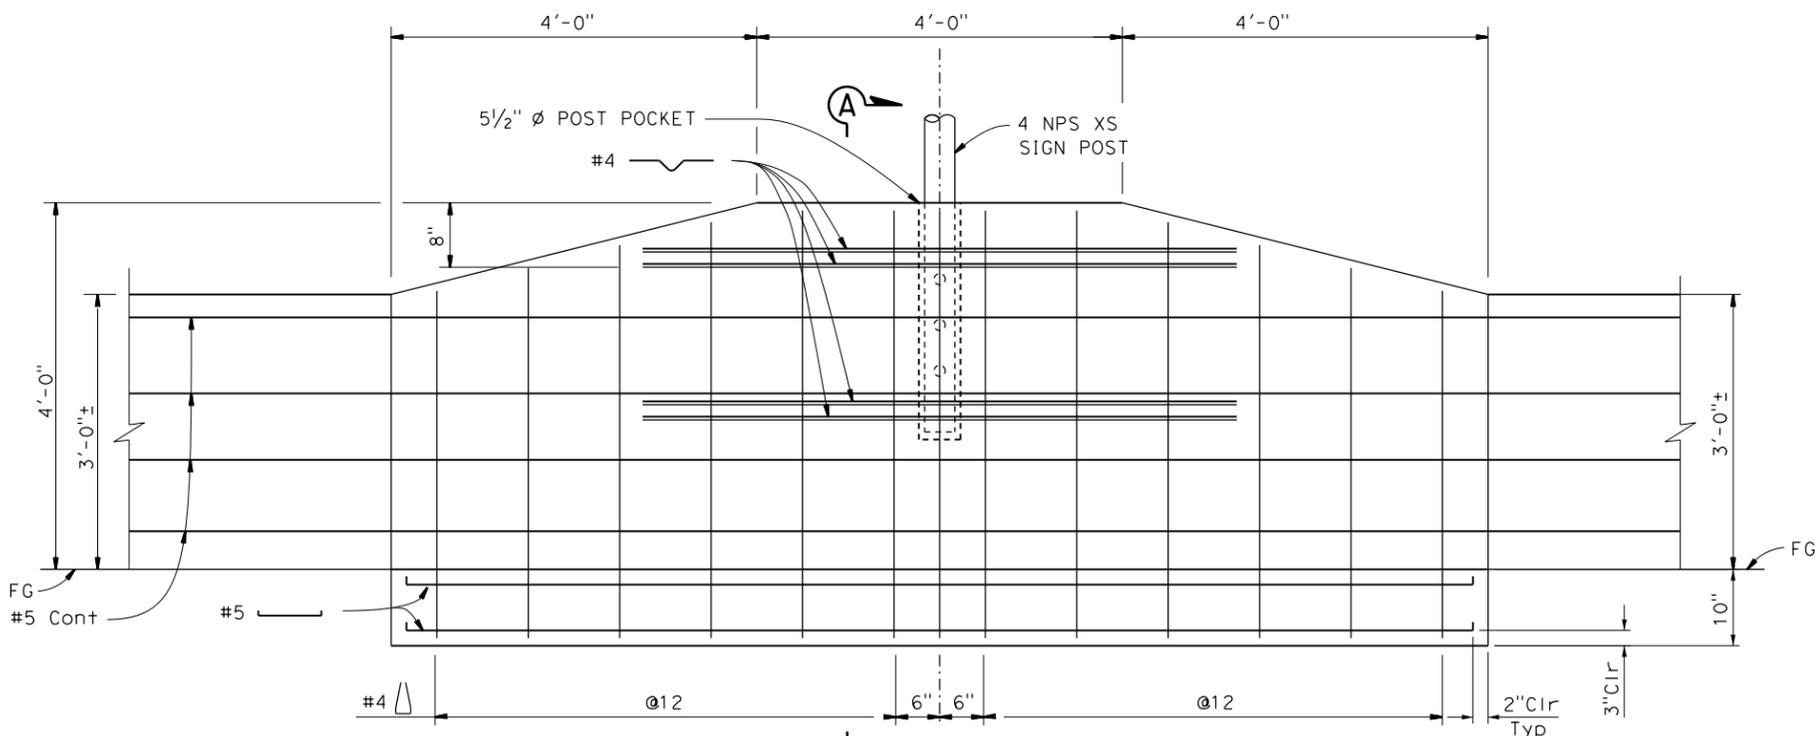

ELEVATION

NO SCALE

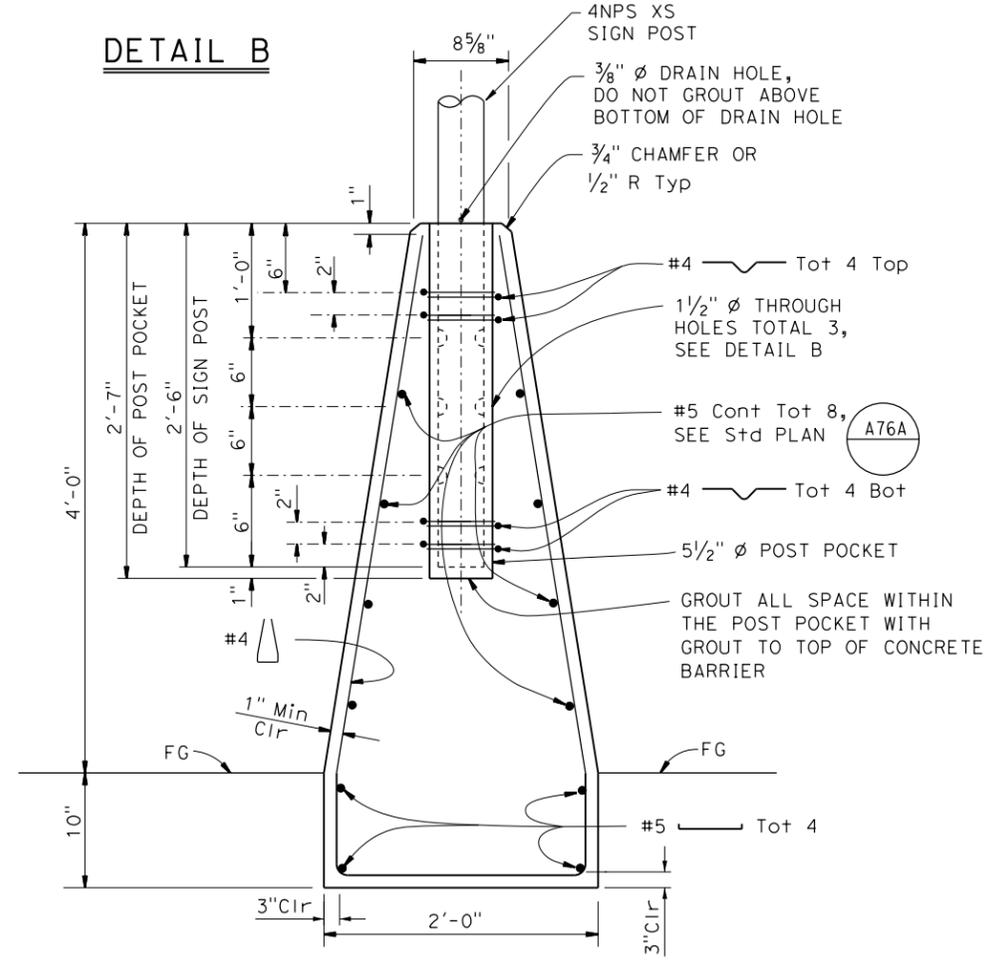

SECTION A-A

NOTE:
For Type 60 Barrier cross section see Std Plan A76A

STANDARD DRAWING	
FILE NO. xs16-075	APPROVAL DATE July 2014

STATE OF CALIFORNIA DEPARTMENT OF TRANSPORTATION	
---	--

DIVISION OF ENGINEERING SERVICES	
BRIDGE NO.	X
POST MILE	X

CONCRETE BARRIER TYPE 60P	
REVISION DATES	SHEET OF
6-19-14	X X